
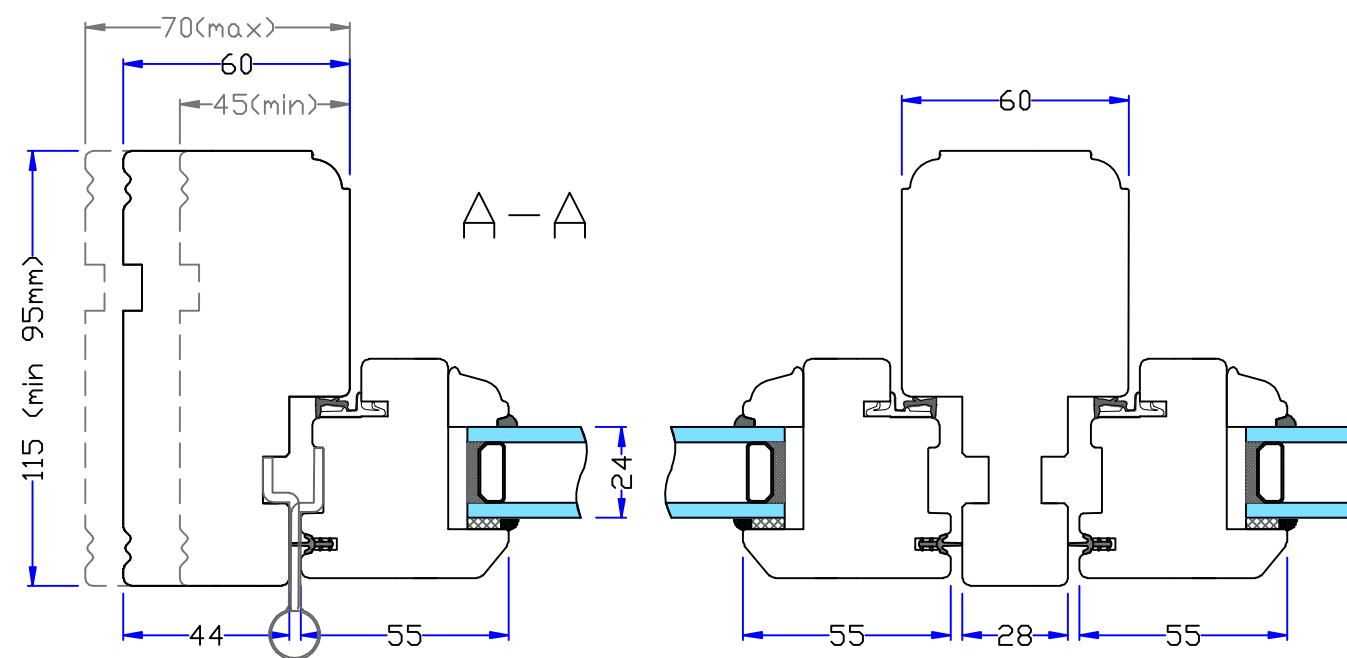
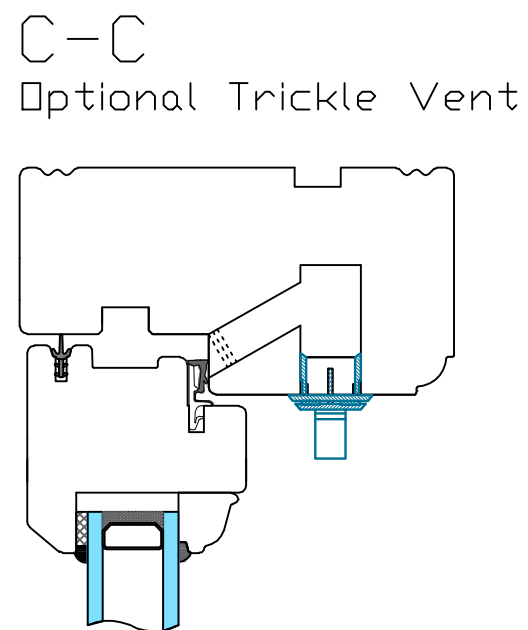
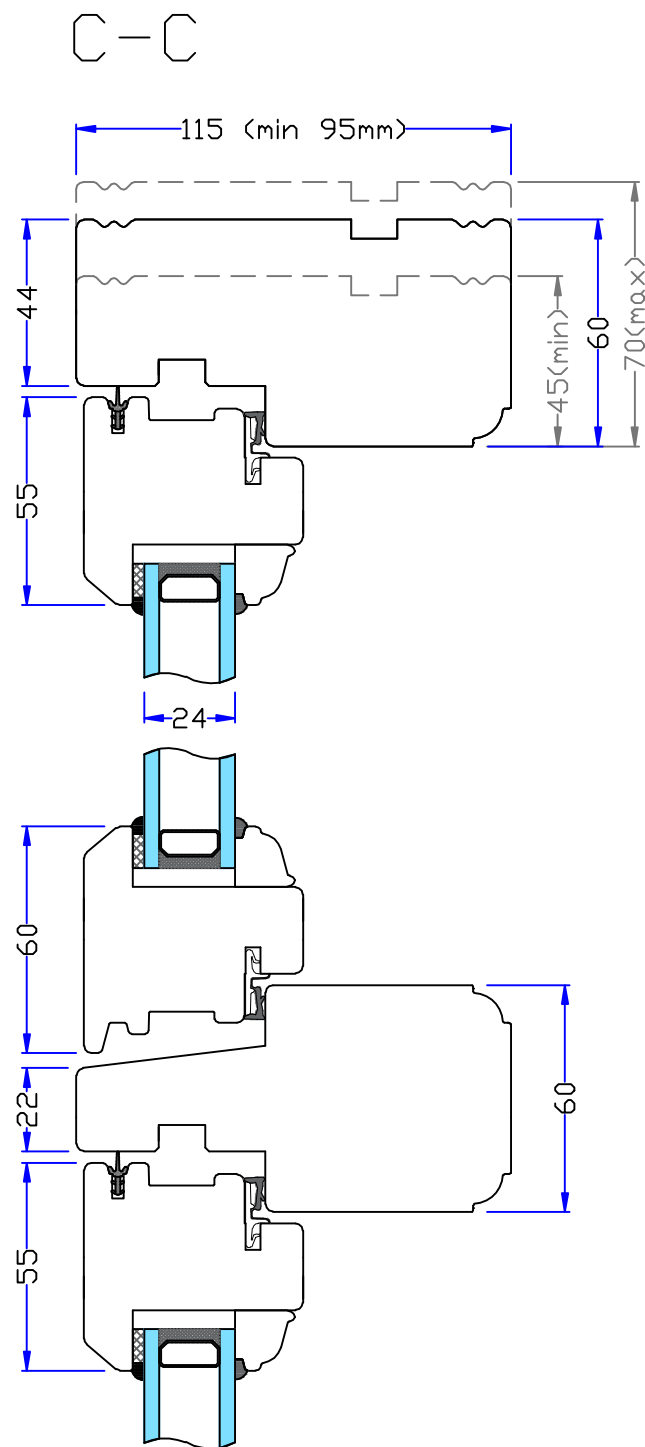



Natural Windows Ltd.  
[www.naturalwindows.com](http://www.naturalwindows.com)

Casement window: W12  
 '1' - Side Hung  
 '2' - Top Slide  
 '3' - Fixed sash

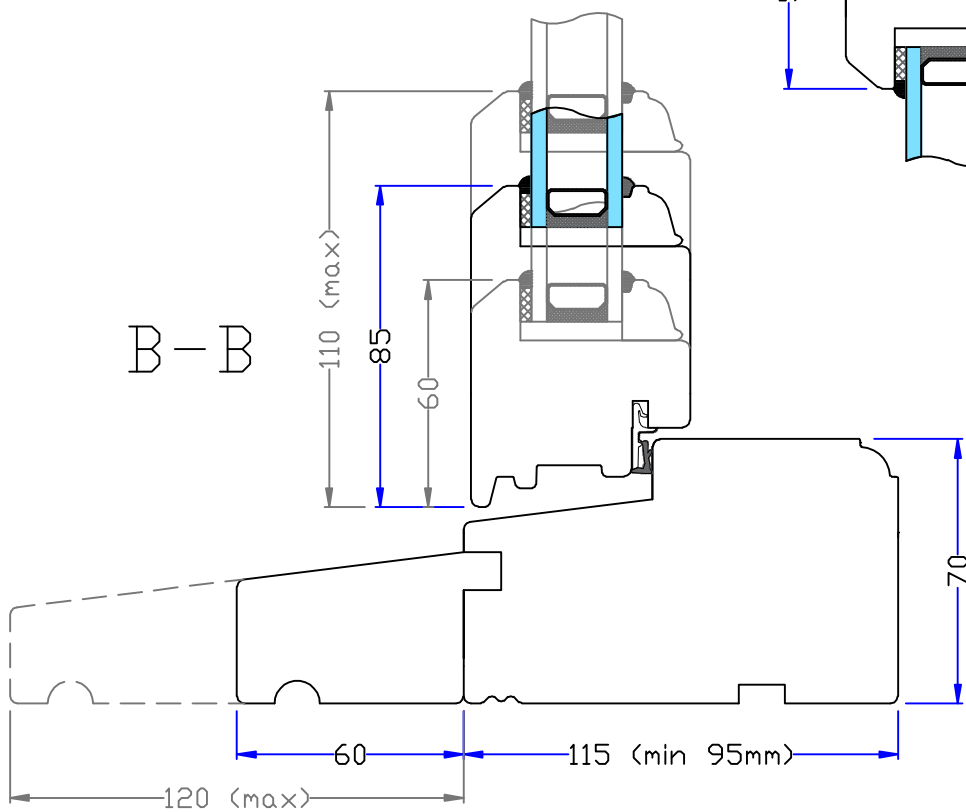


Scale:  
 1:2 @ A3  
 0 50 100

B-B  
 Optional Window Board

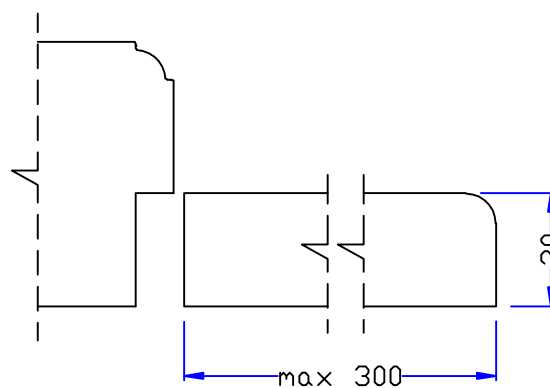

B-B  
 Optional Flush Sill

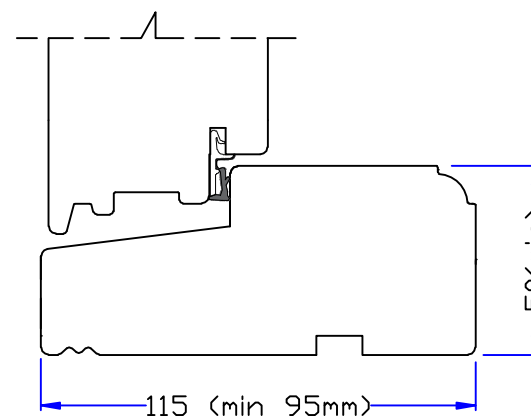

Optional 24mm bars

