
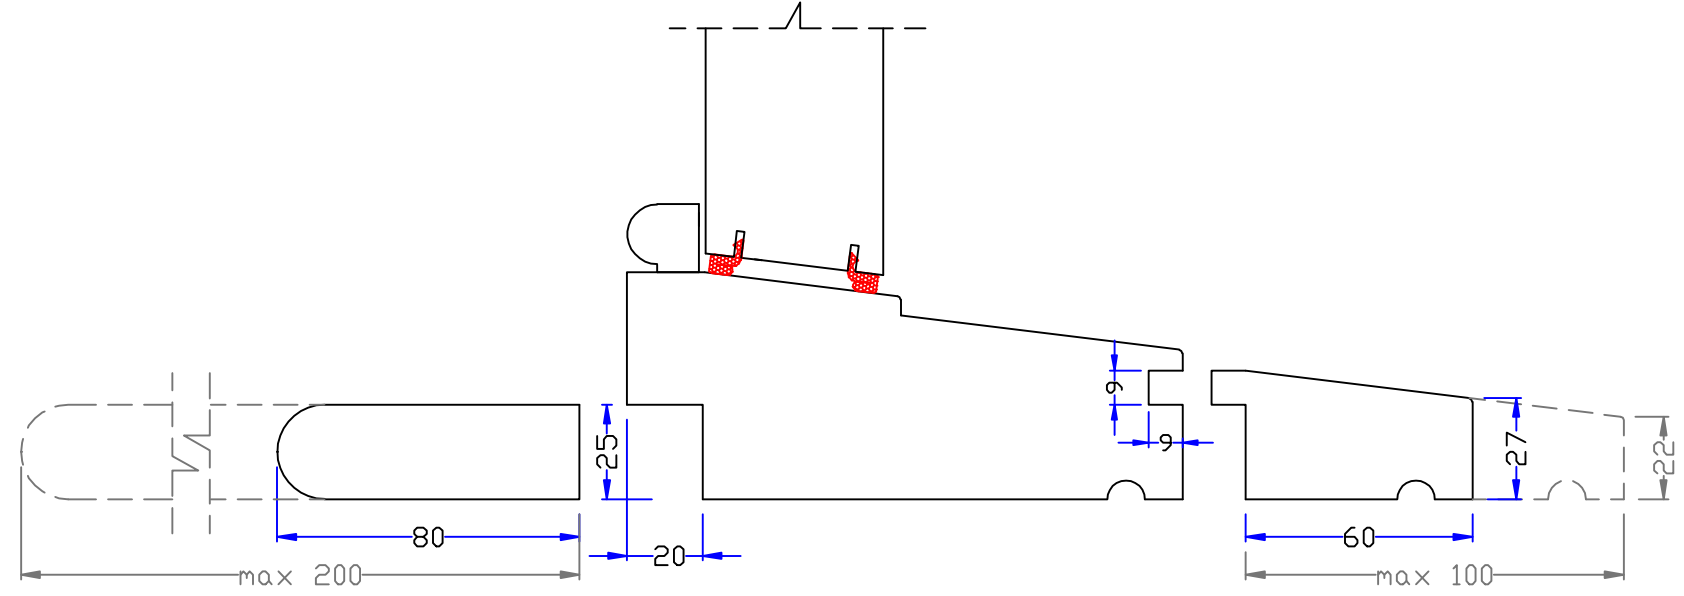
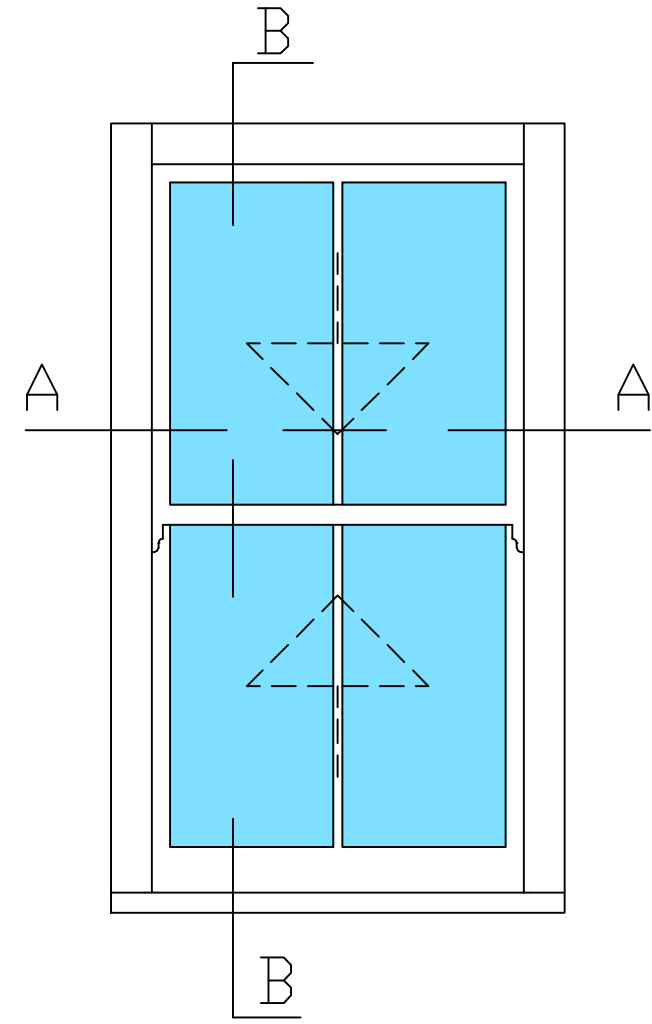
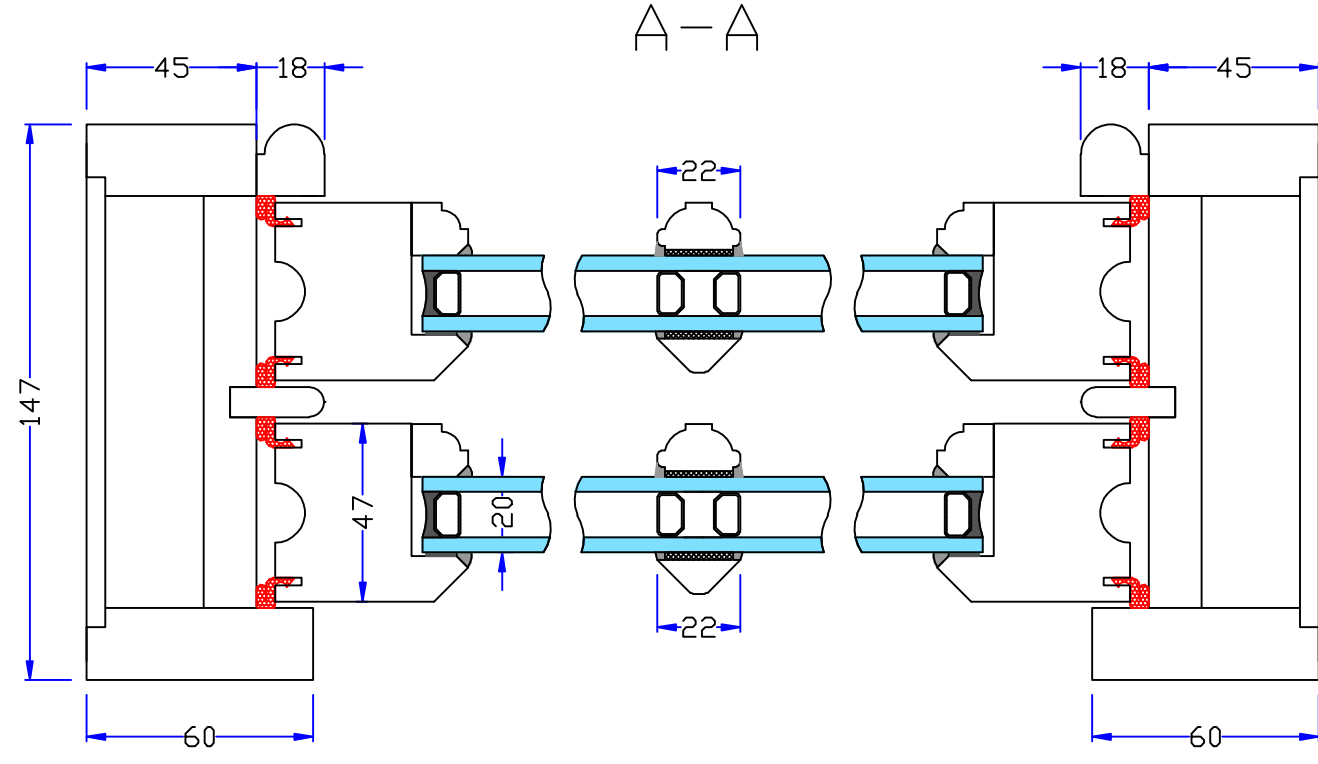


B-B

Traditional 147mm sash box with spring balance

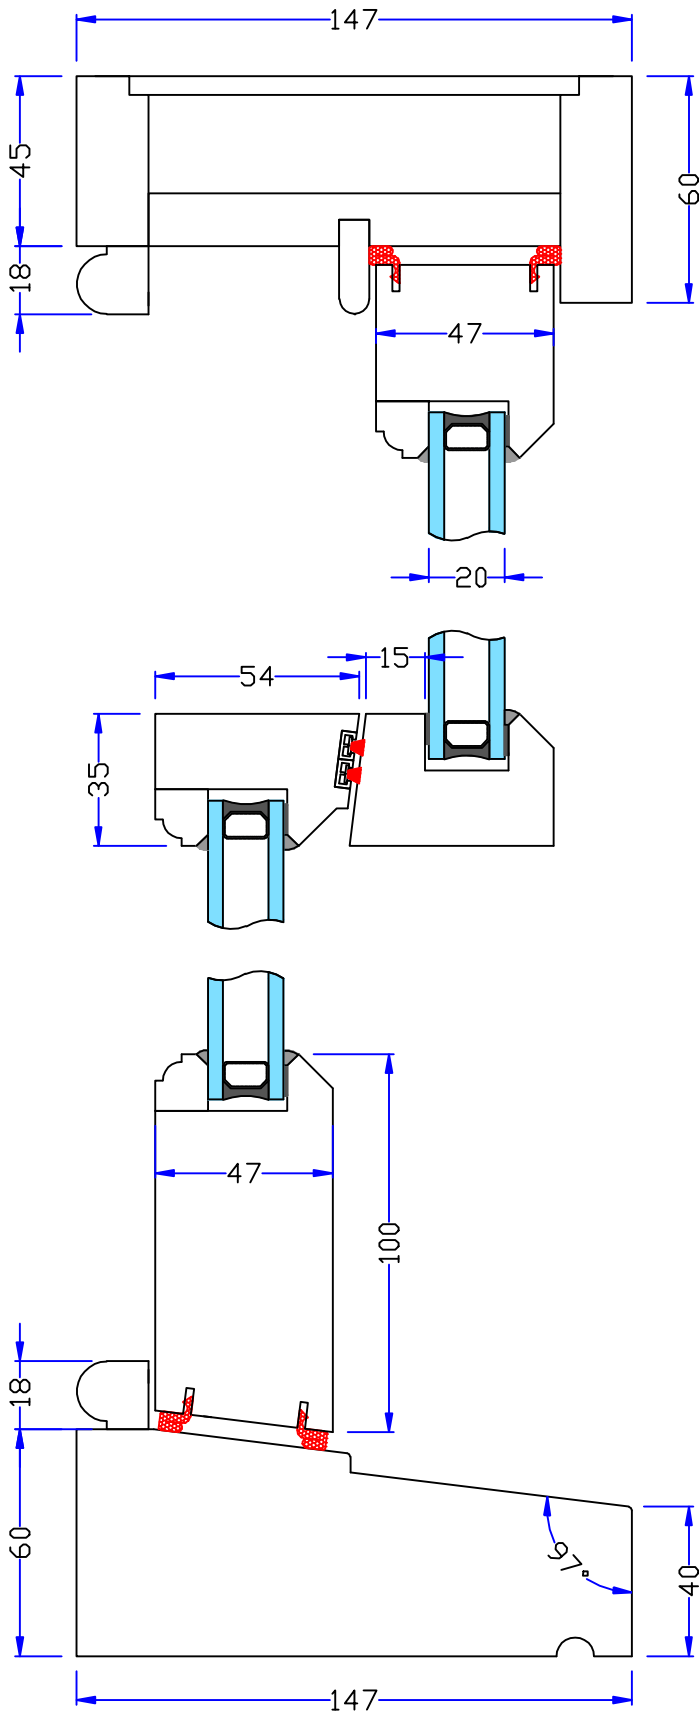

Optional: solid wood window board and sill grove

Optional: extended hardwood sill