

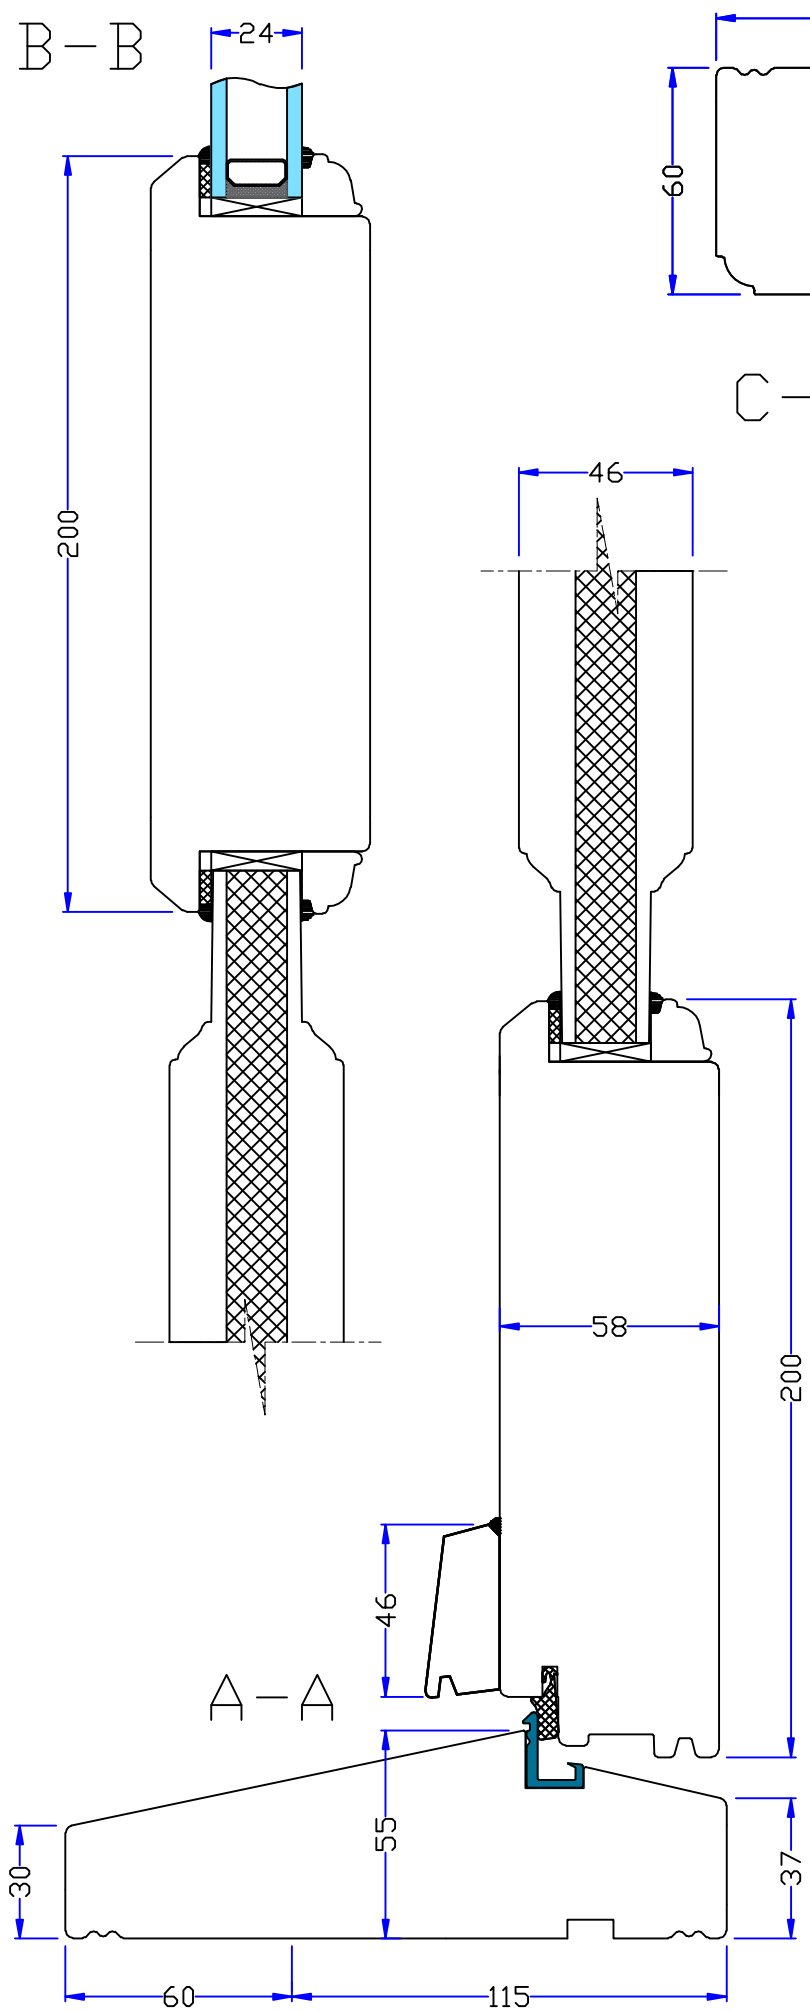
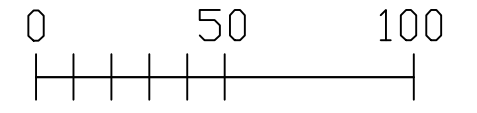
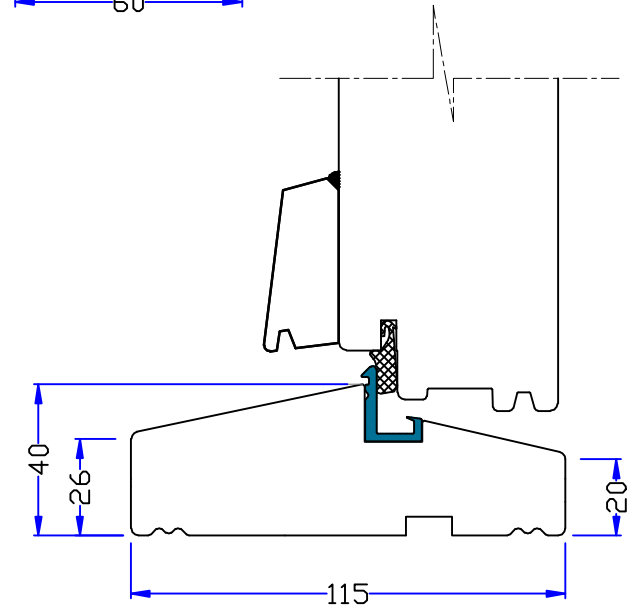



front door: D1
 '1' - inwards open

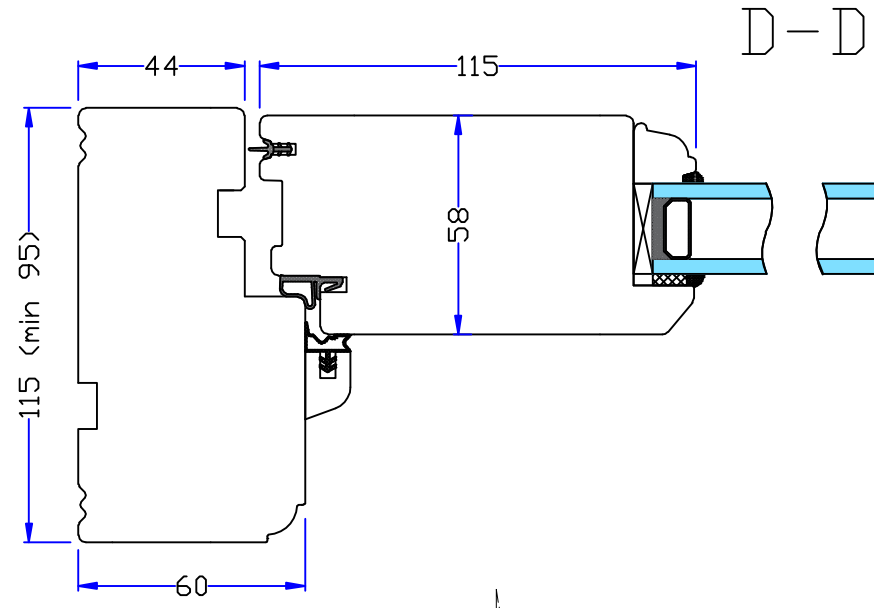


60mm extended
 hardwood sill

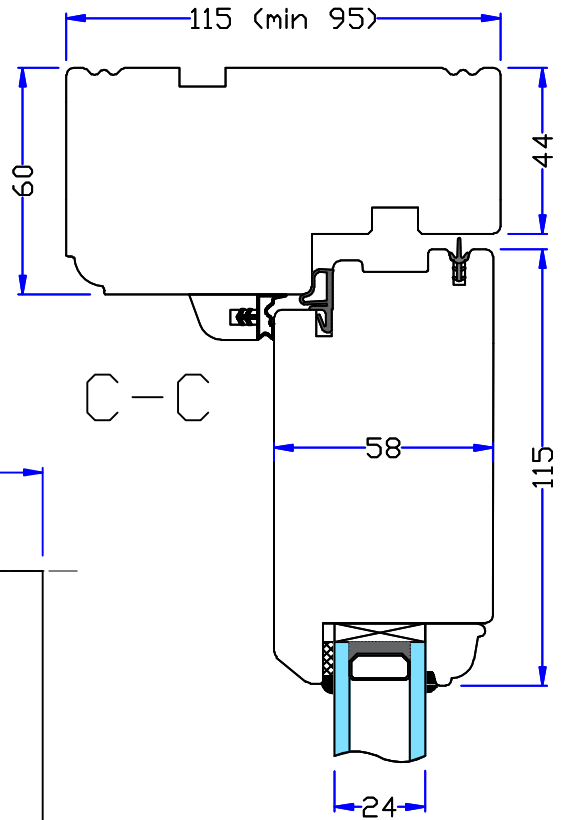

Optional: flush
 hardwood sill

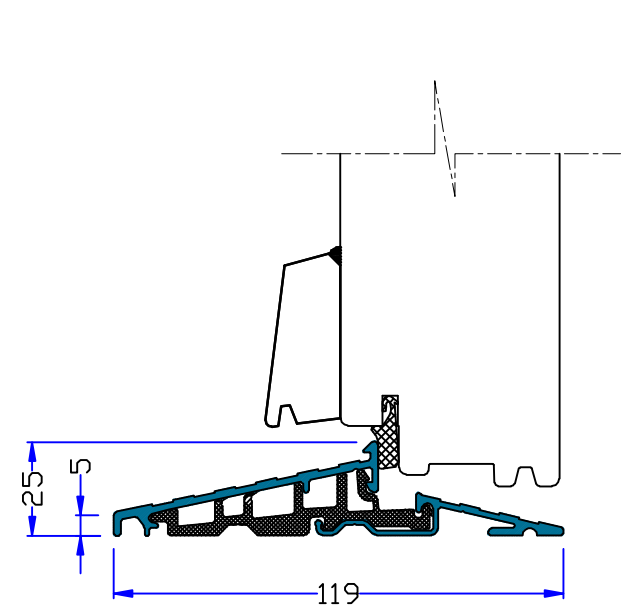

Optional: low aluminium
 threshold

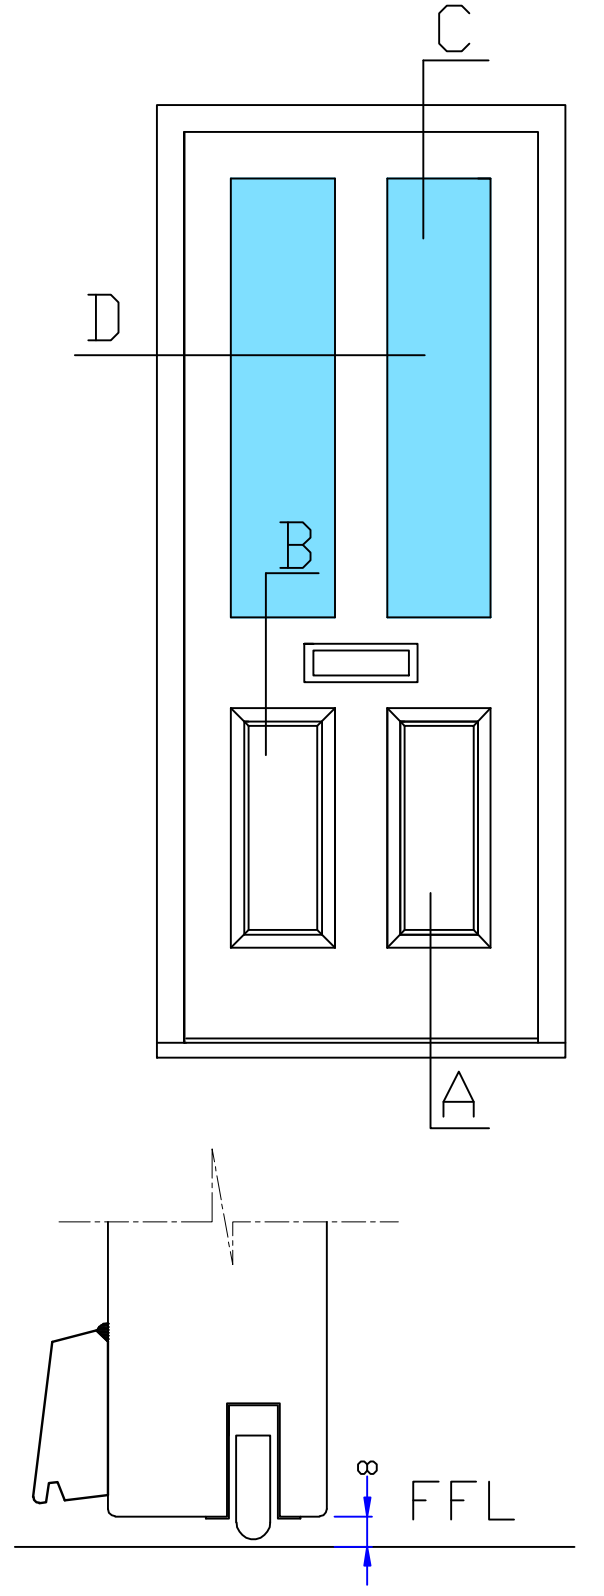

Optional: drop down
 sill "Planet FN"