

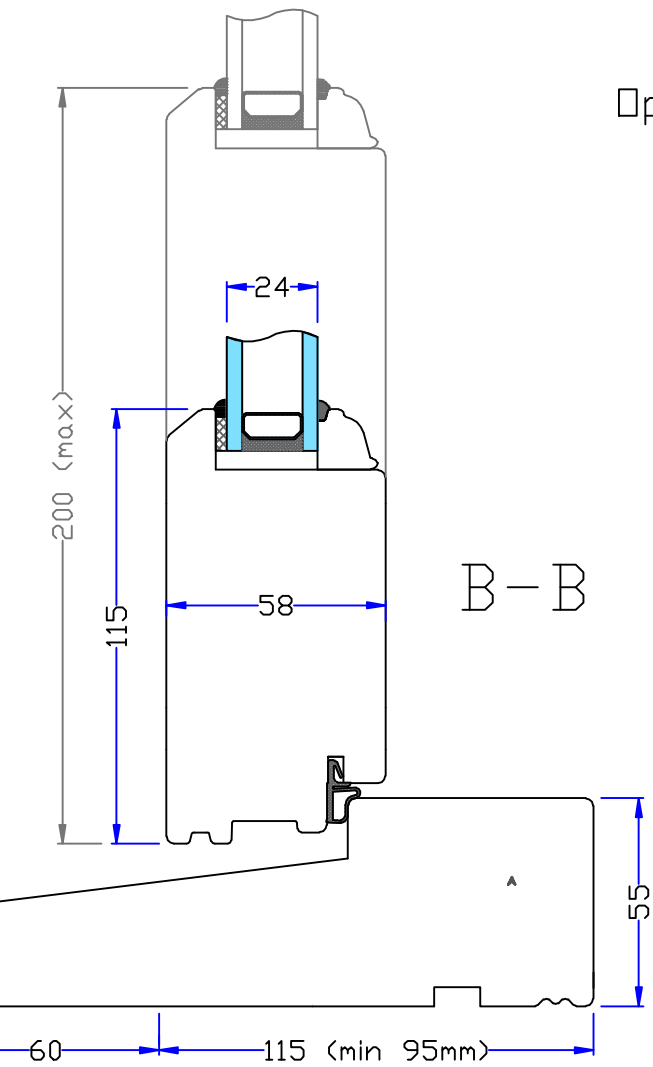
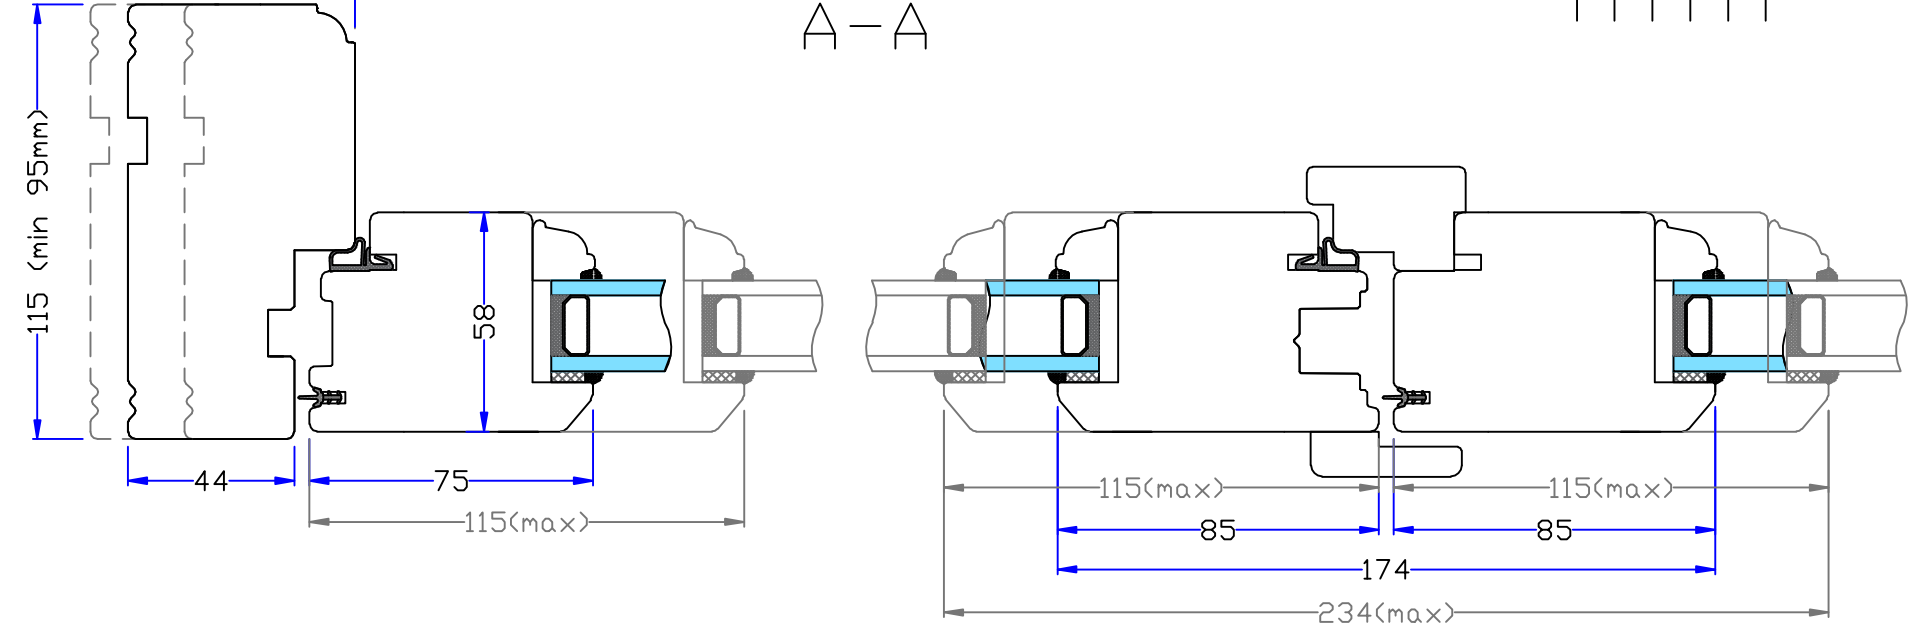
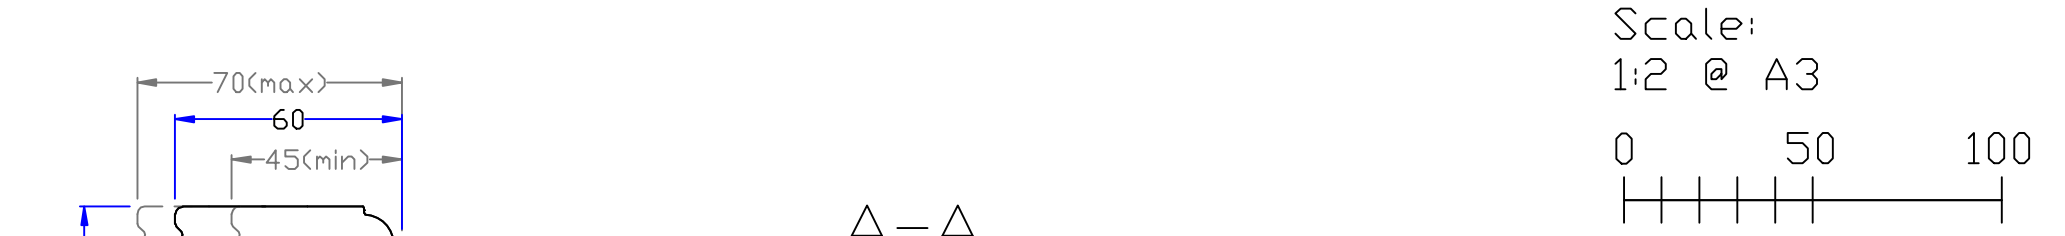
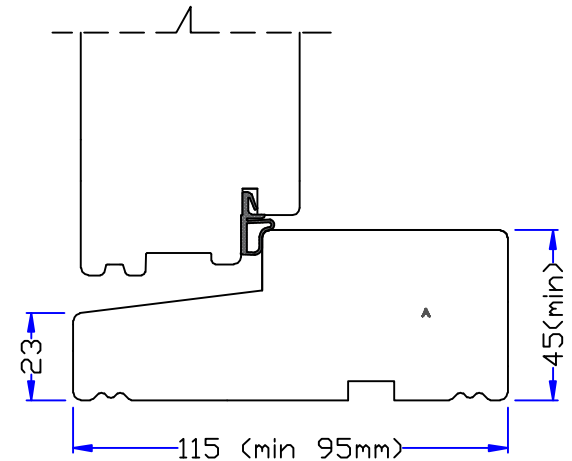


Natural Windows Ltd.
www.naturalwindows.com


French door: D4
'1' - Outwards opening French door

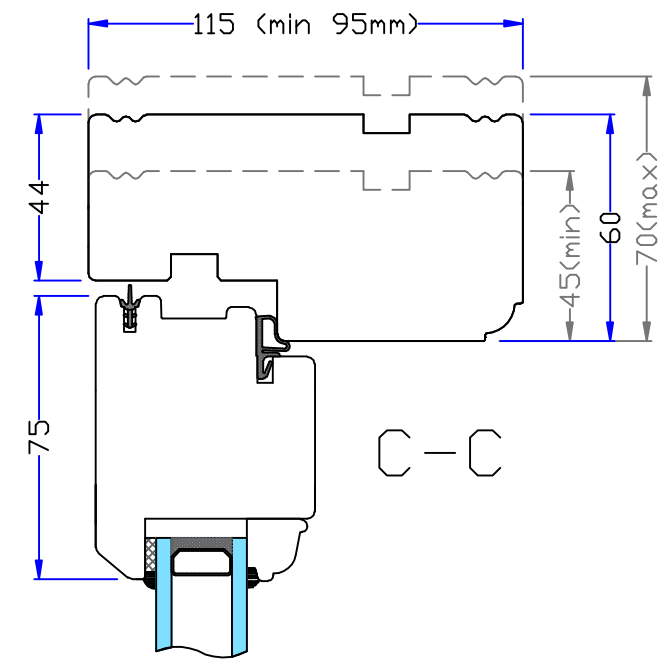


Optional 24mm bars

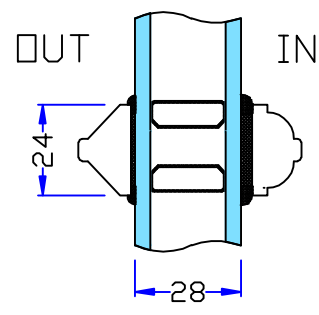

B-B
Optional flush hardwood sill

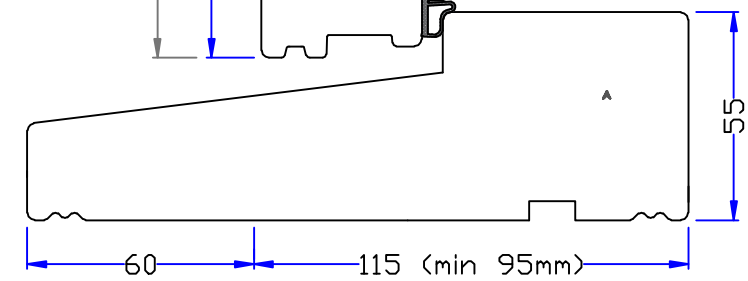

60mm extended hardwood sill

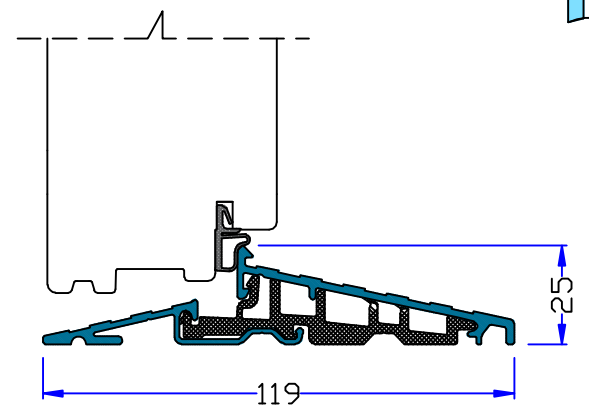

B-B
Optional Low Aluminium threshold