






B-B

Natural Windows Ltd.  
www.naturalwindows.com



Scale:  
1:2 @ A3

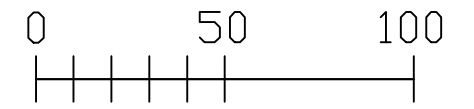

Heritage 137mm sash box with Slim Double glazing  
external putty finish

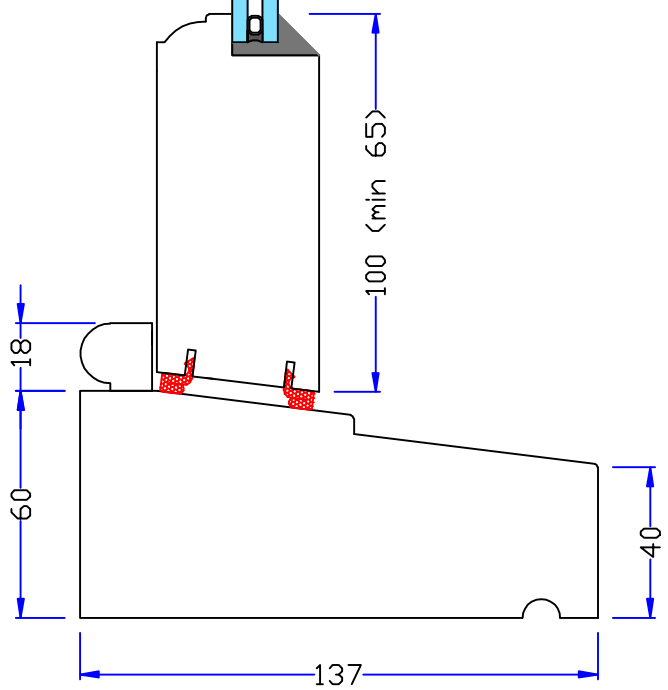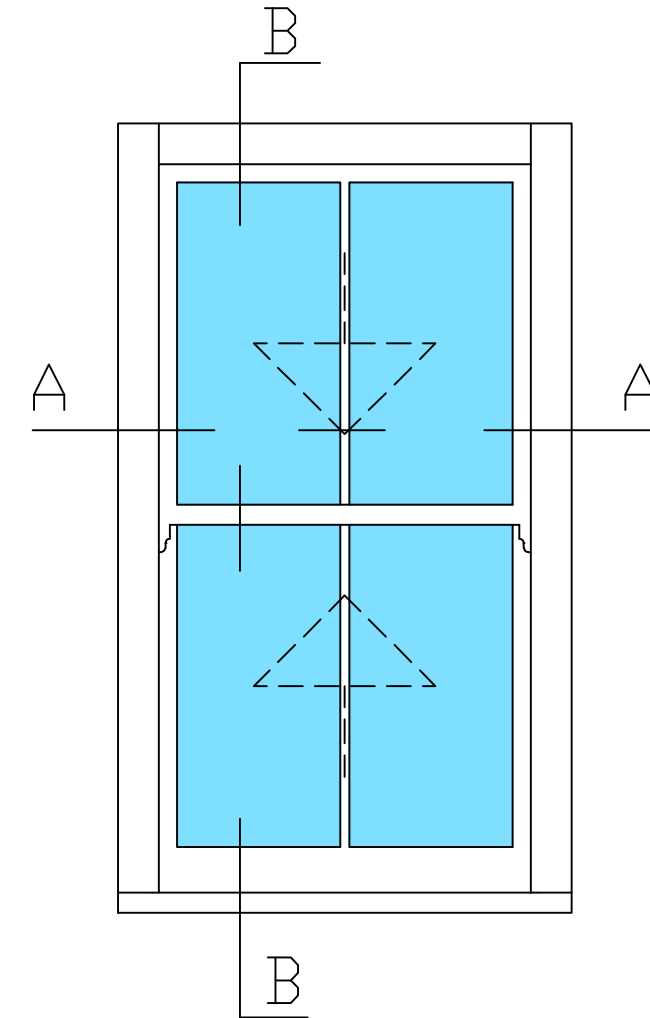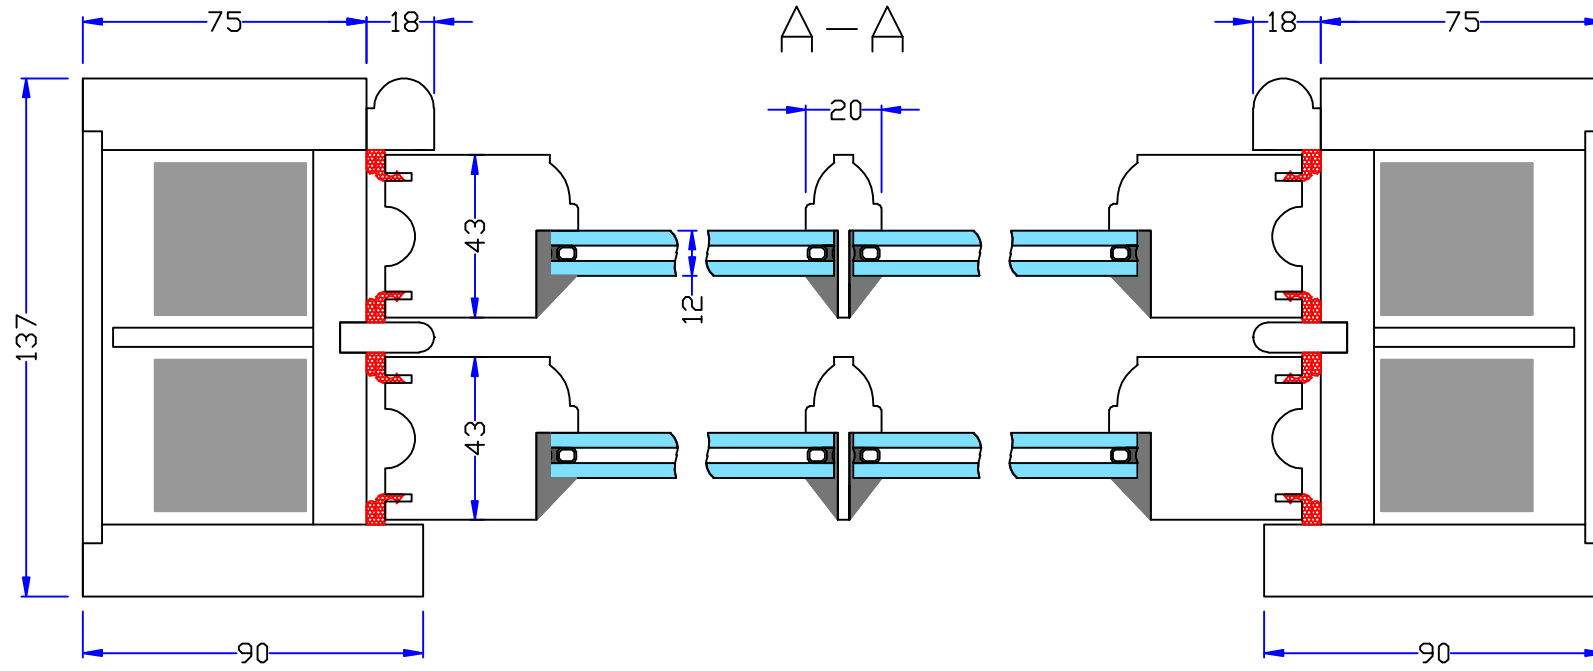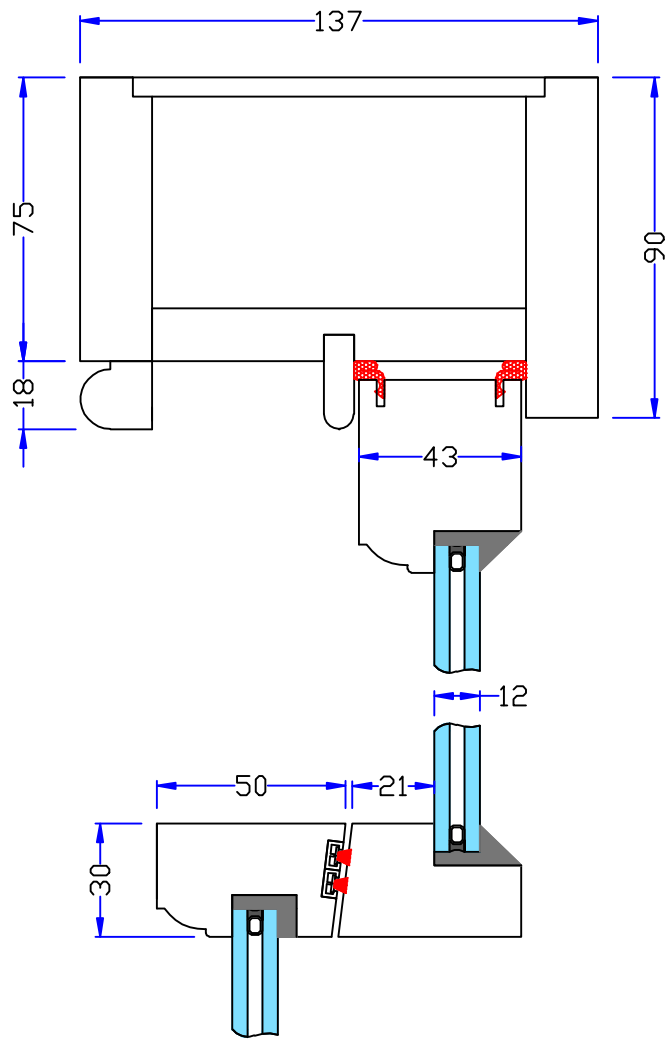

Integral bars

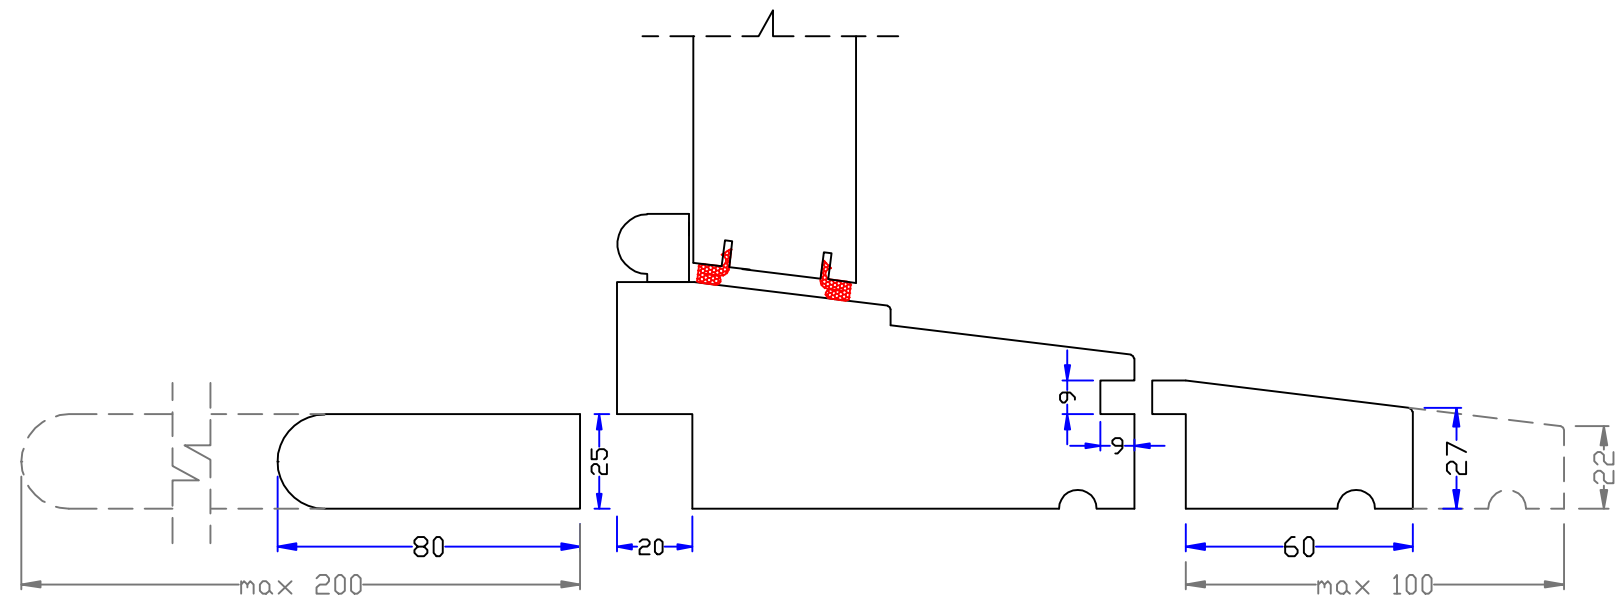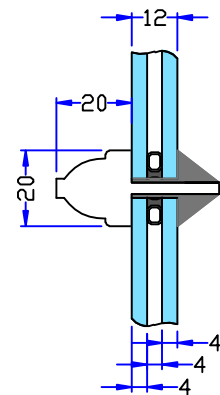

Optional: solid wood window  
board and sill groove

Optional: extended hardwood sill